

team:
ALMA architecture llc
 1216 Arch Street Suite 3A
 Philadelphia, PA 19107
 T. 215.564.1202
 www.almaarchitecture.com

STRUCTURAL
 Larsen & Landis
 1400 N. American St. Suite 205.
 Philadelphia, PA 19122
 T. 215.232.7207

MEP
 Snyder Hoffman Associates
 1005 W. Lehigh Street
 Bethlehem, PA 18018
 T. 610.694.8020


BID SET	3/25/16
PERMIT SET	3/01/16
NO.	REVISION / ISSUE DATE

project name + address:
Markle Hall Renovations
 Lafayette College
 730 High St
 Easton, PA 18042


project number:
 1514

sheet title:
A2.0
 Plans & Sections


date:
 3/1/2016

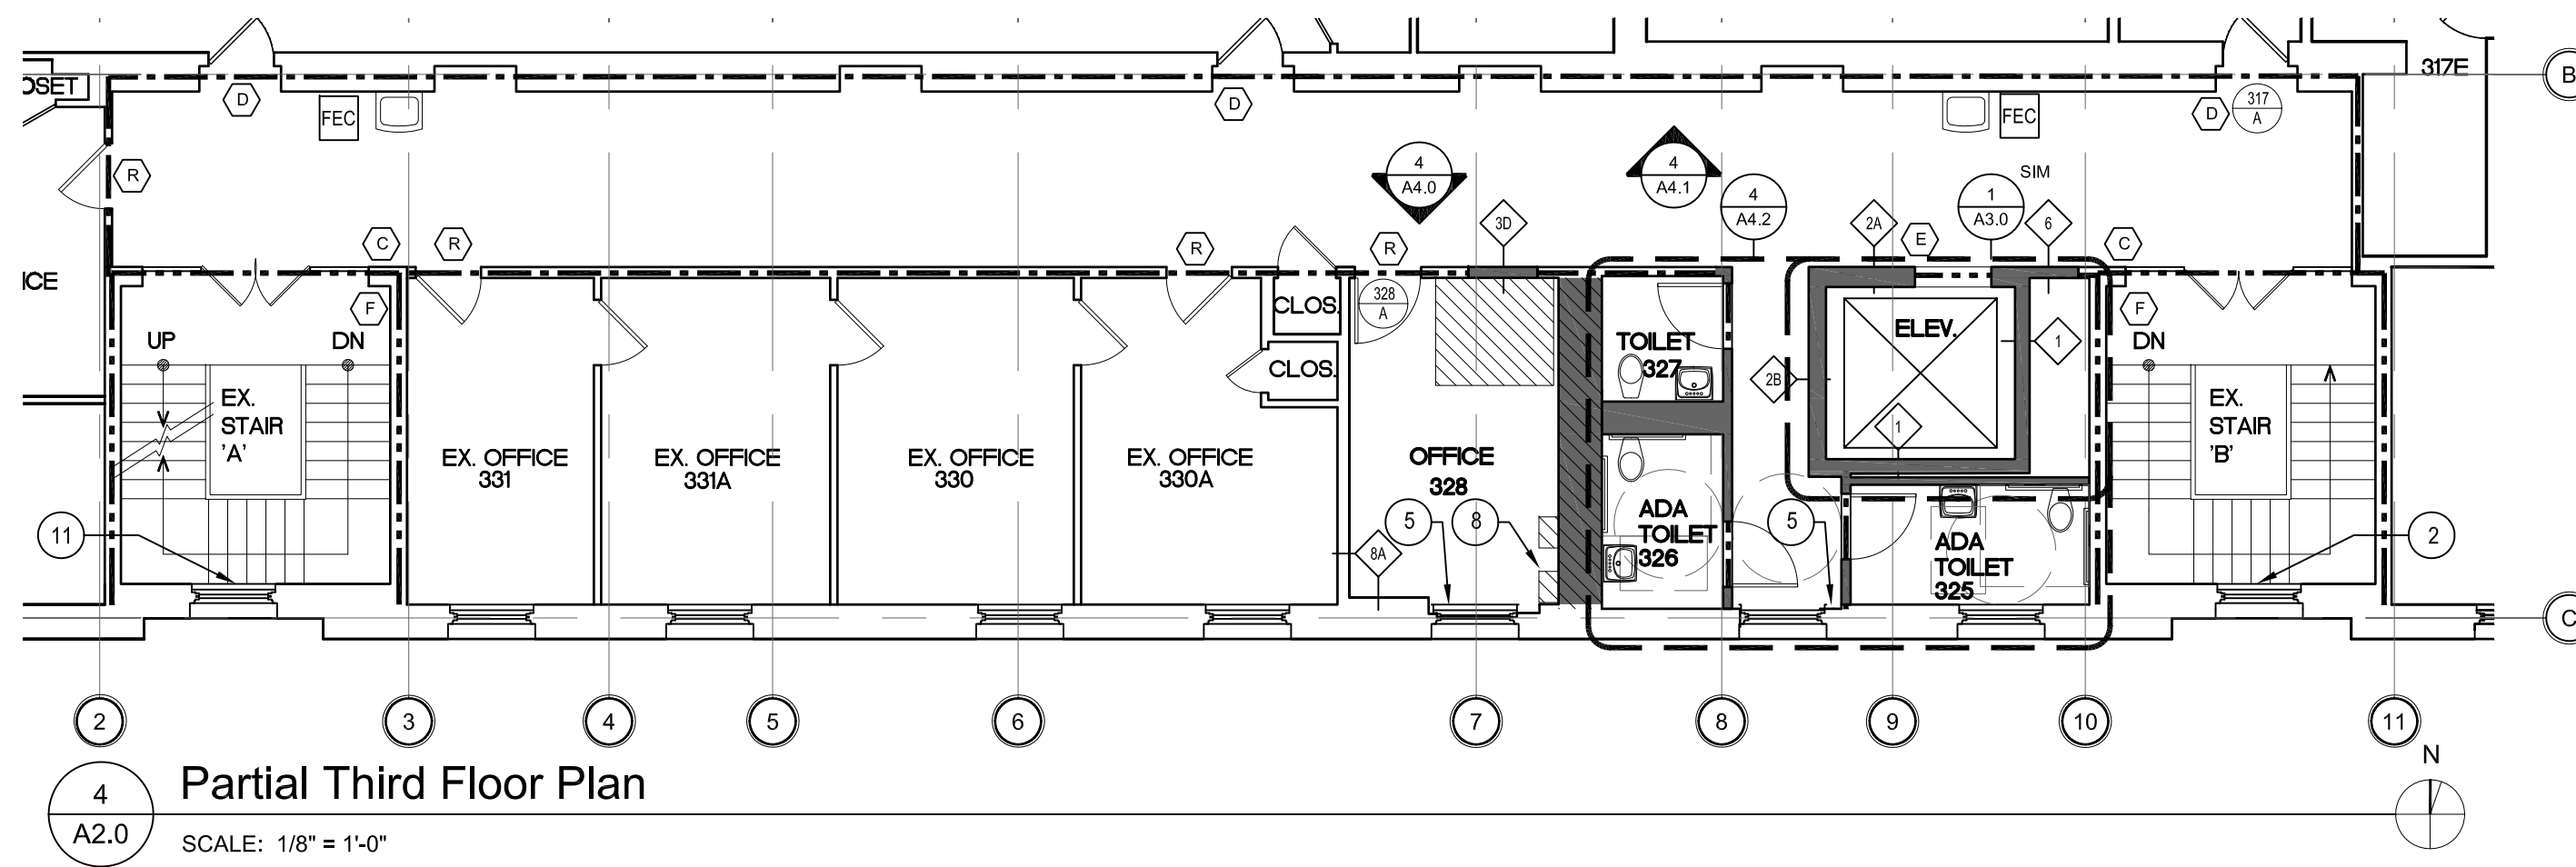


4 Partial Third Floor Plan
 SCALE: 1/8" = 1'-0"

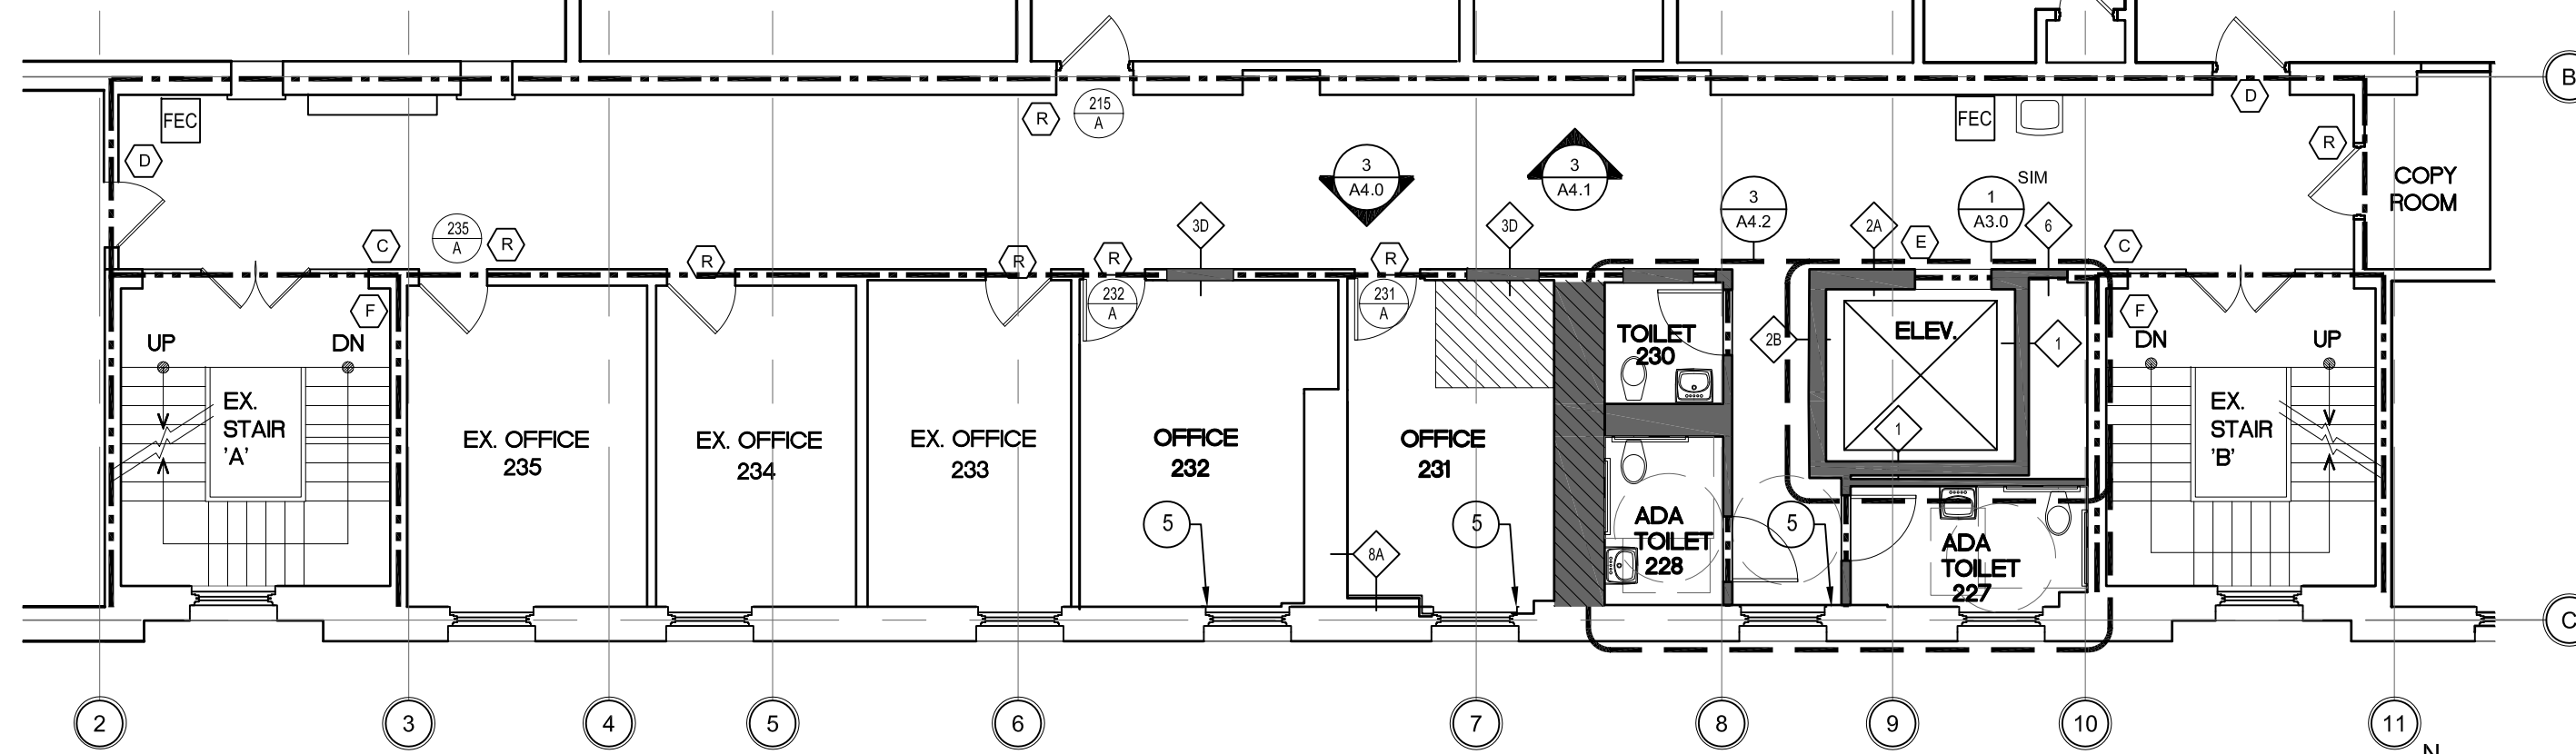




3 Partial Second Floor Plan
 SCALE: 1/8" = 1'-0"

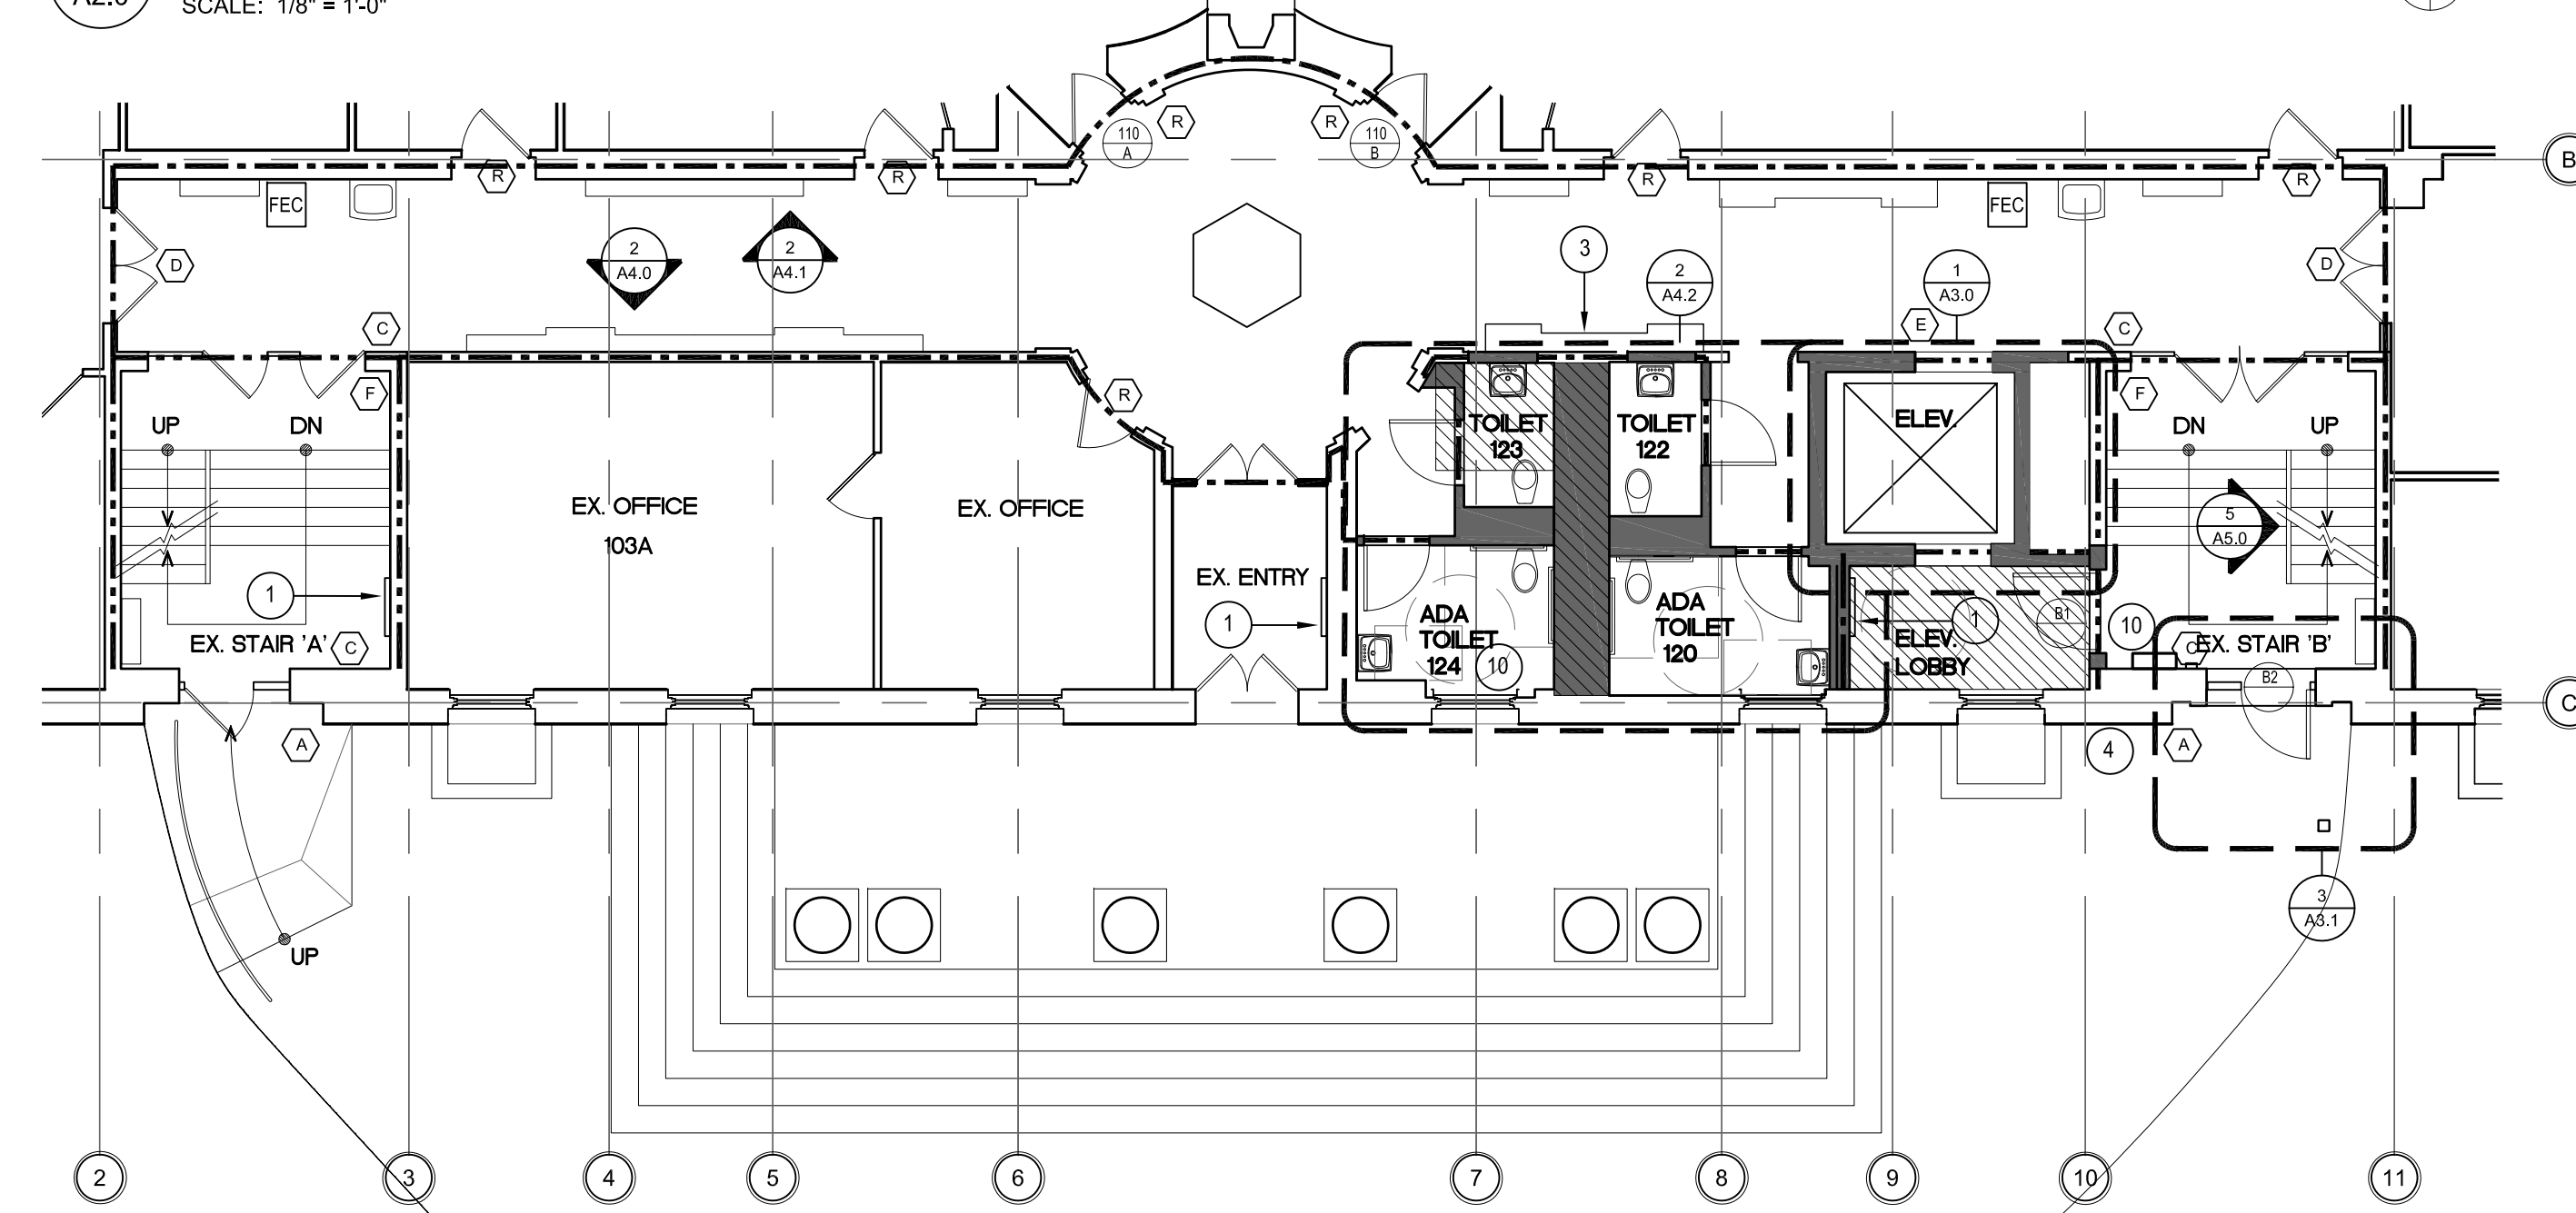


2 Partial First Floor Plan
 SCALE: 1/8" = 1'-0"

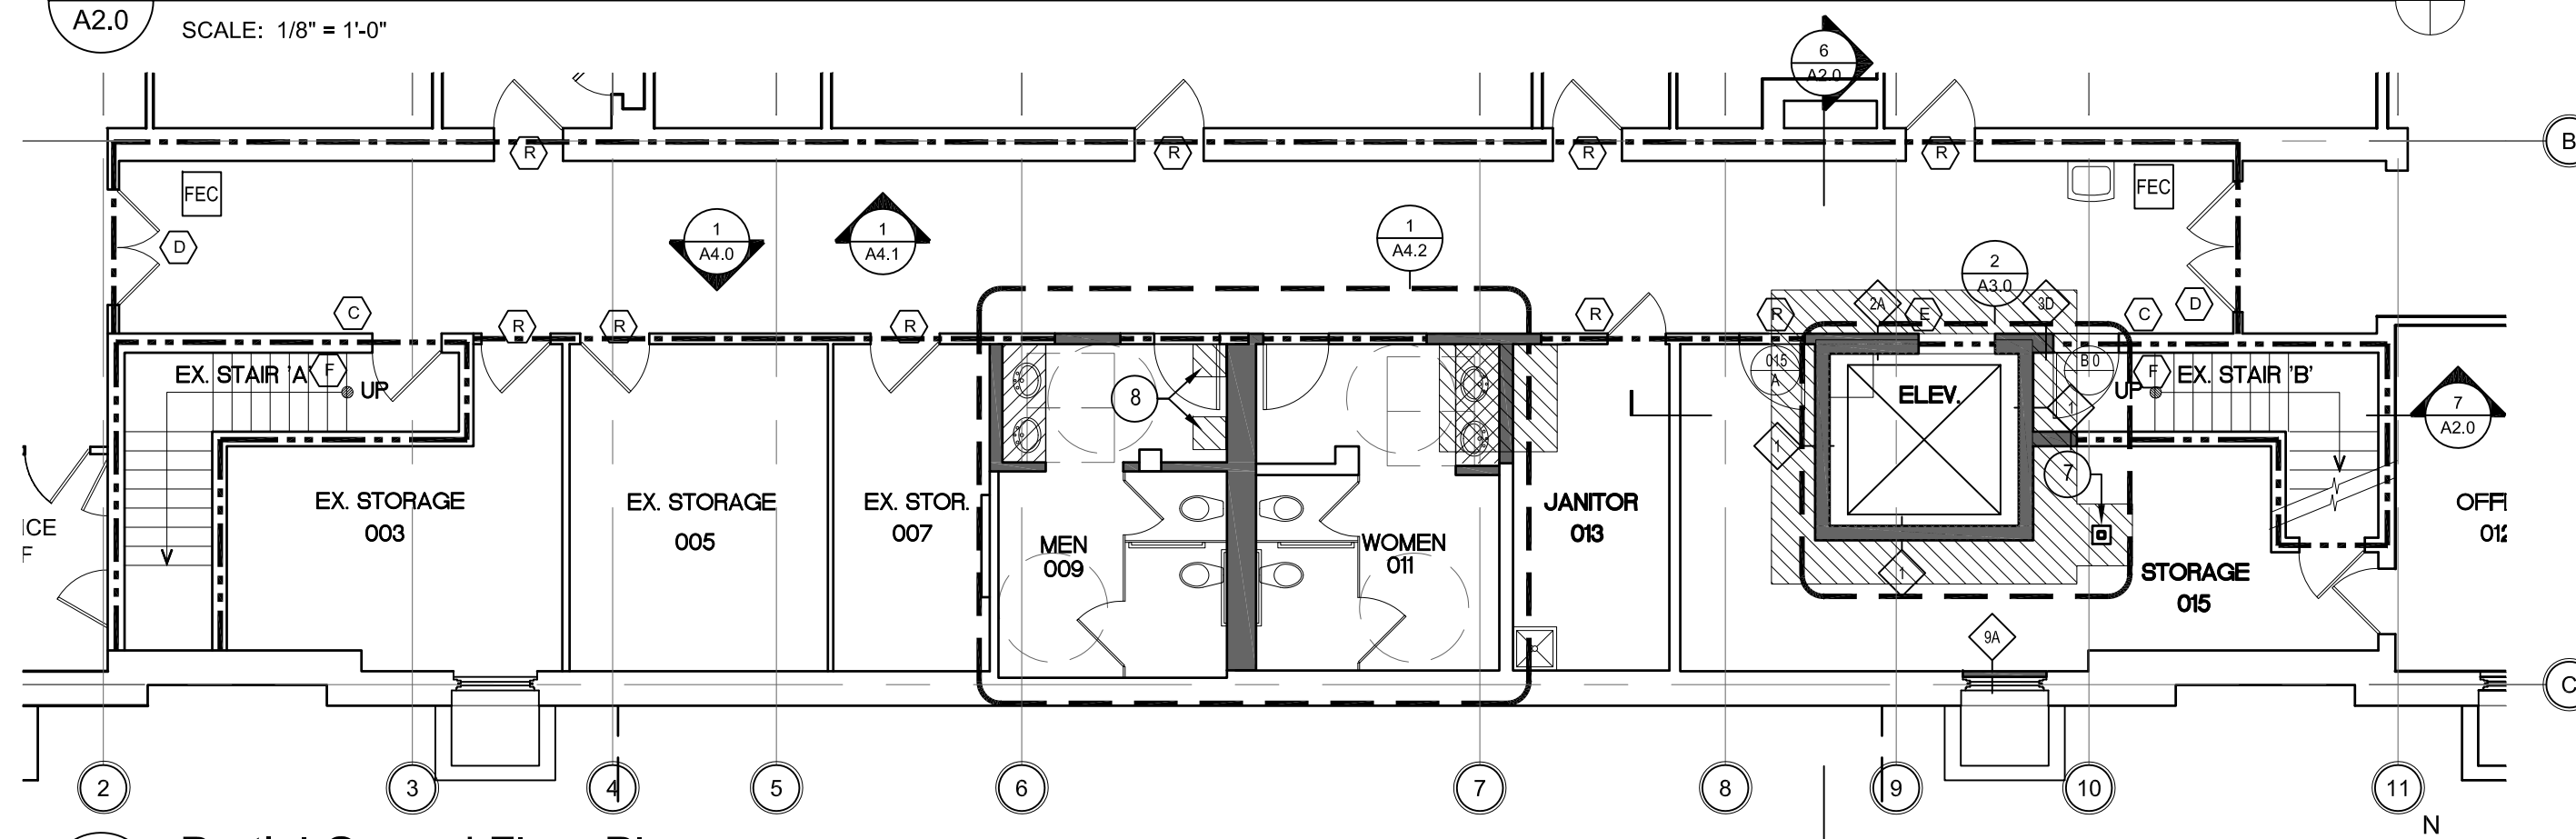

1 Partial Ground Floor Plan
 SCALE: 1/8" = 1'-0"

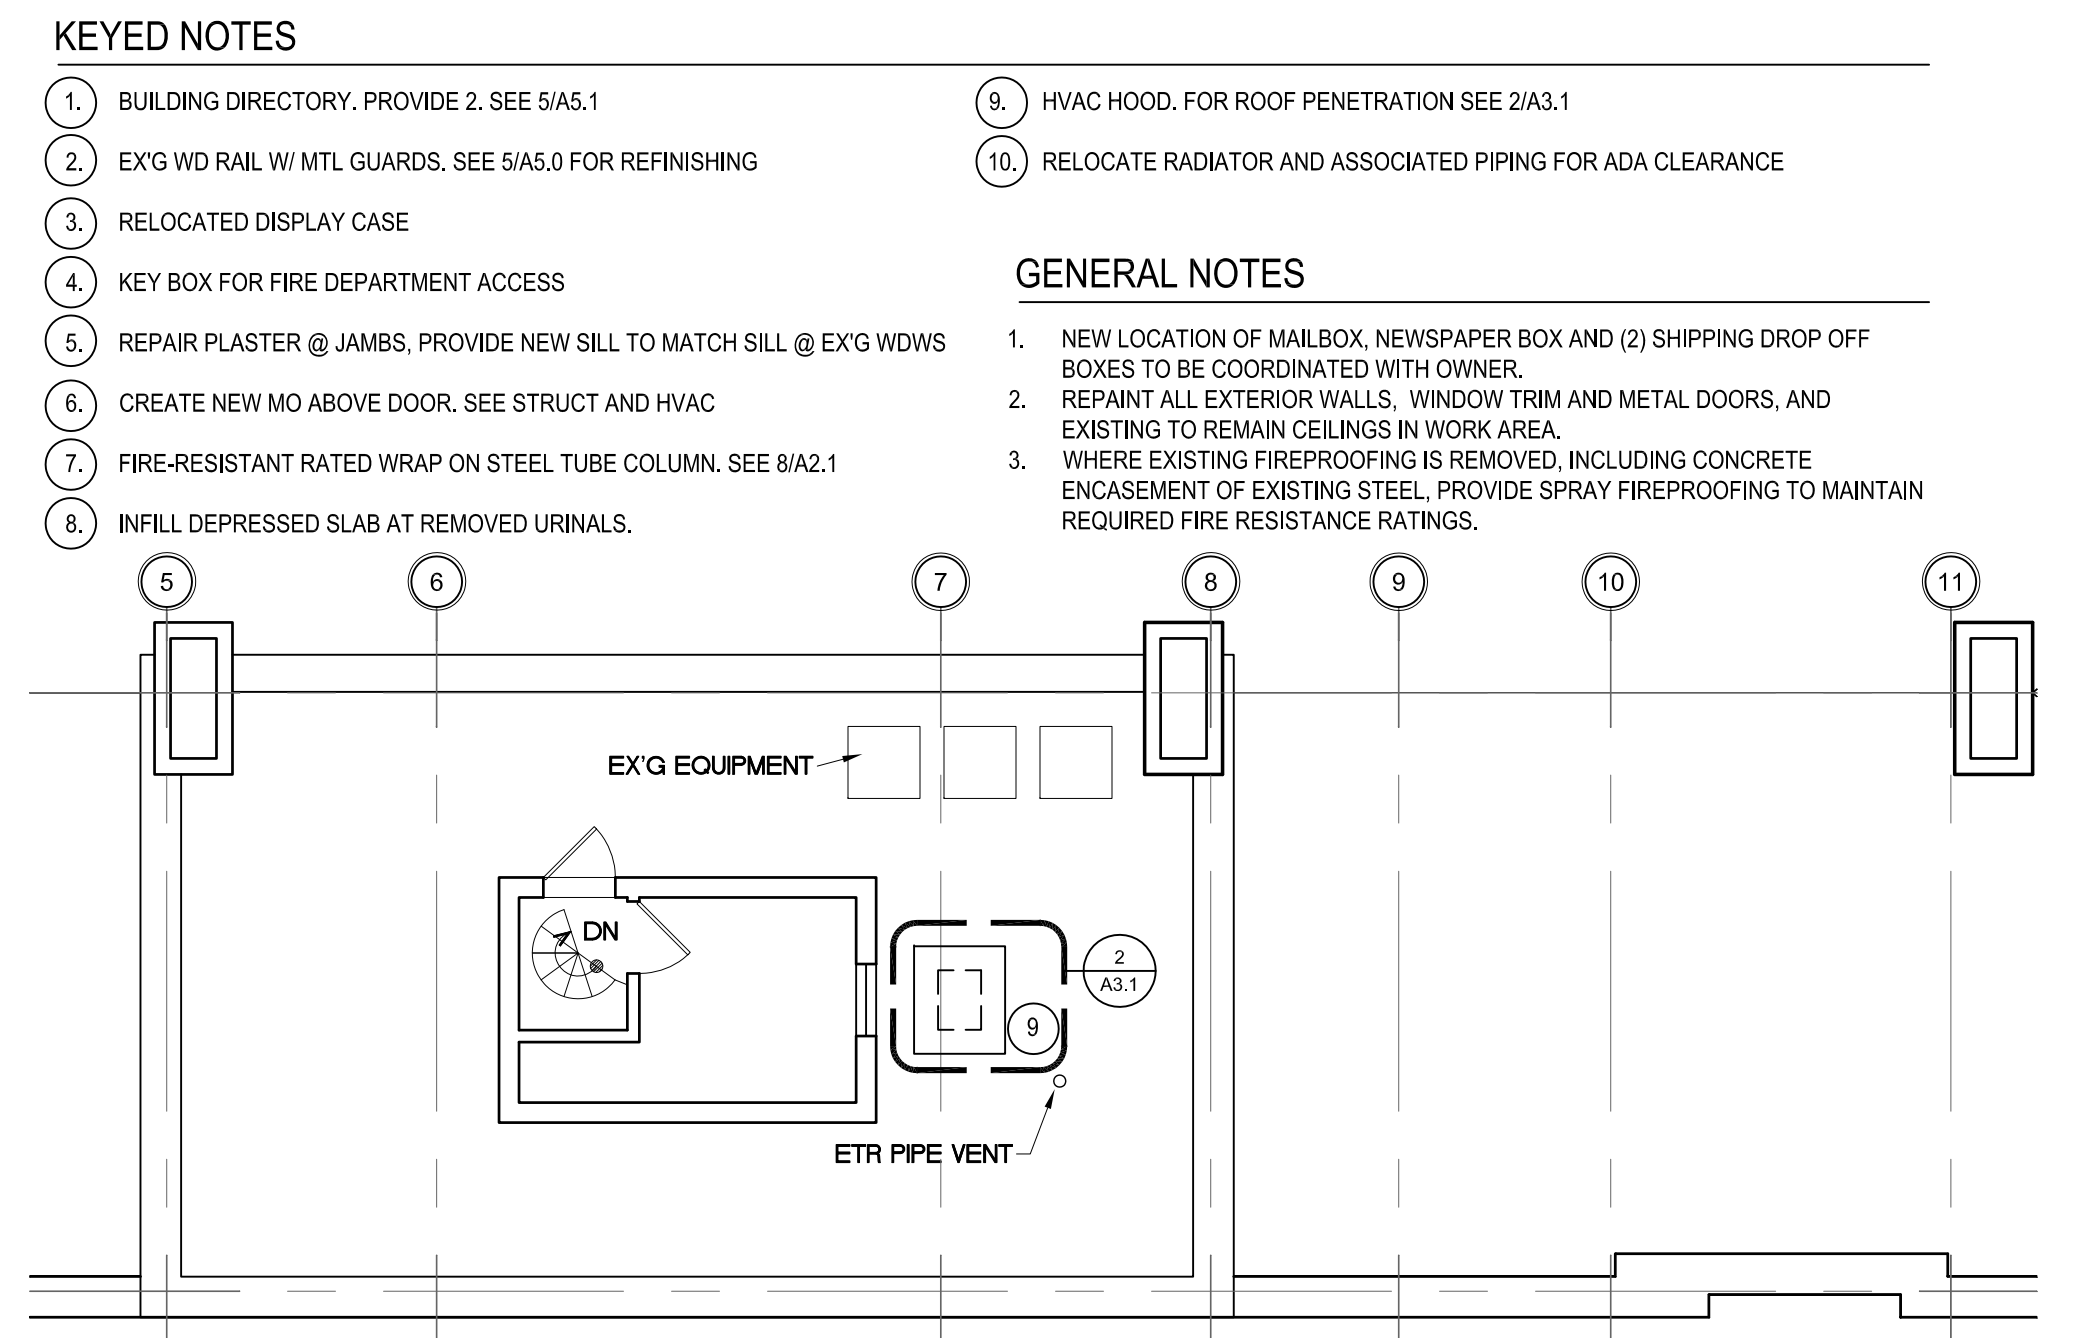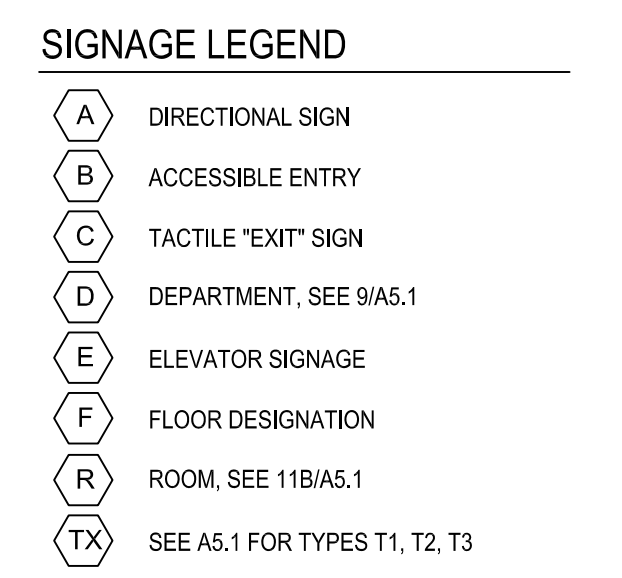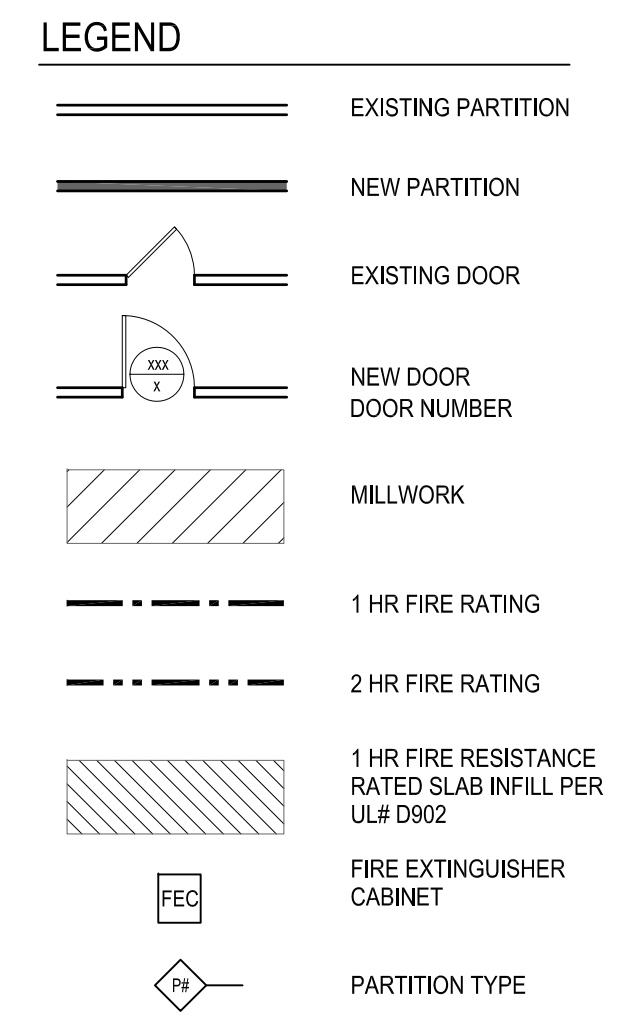


8 Partial Roof Plan
 SCALE: 1/8" = 1'-0"

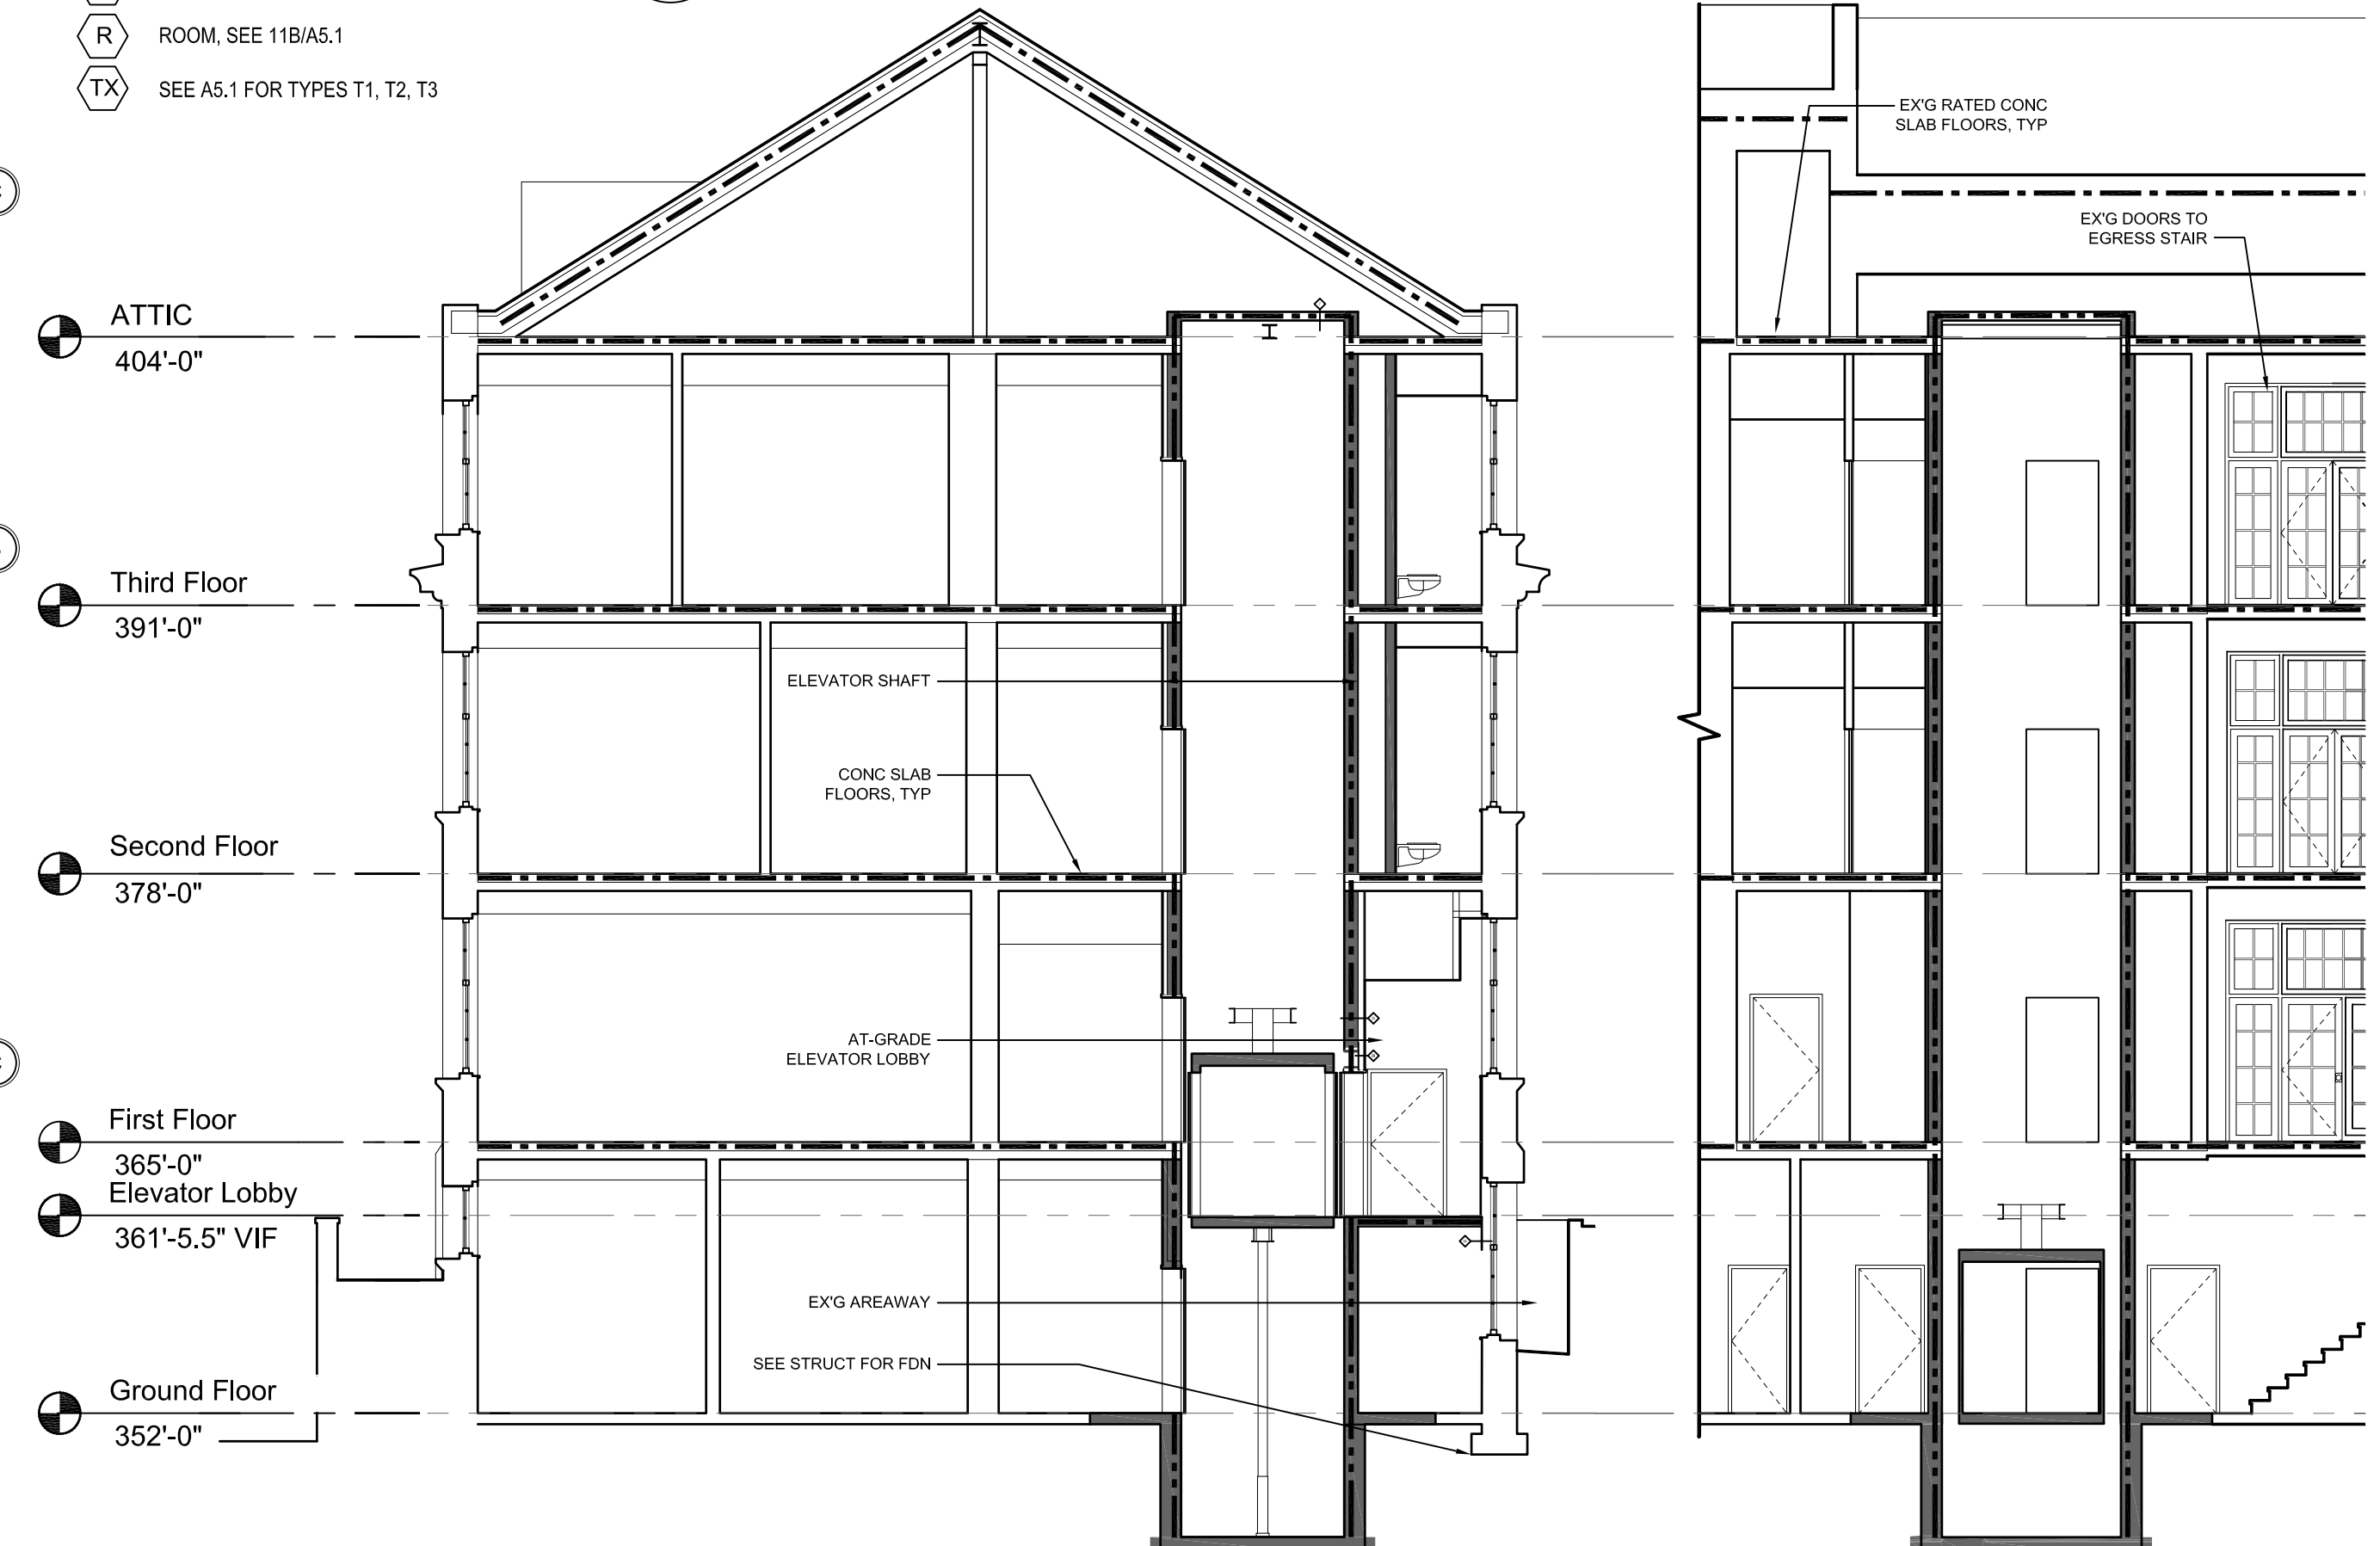

6 Building Section Looking East
 SCALE: 1/8" = 1'-0"

7 Partial Section Lkg South
 SCALE: 1/8" = 1'-0"

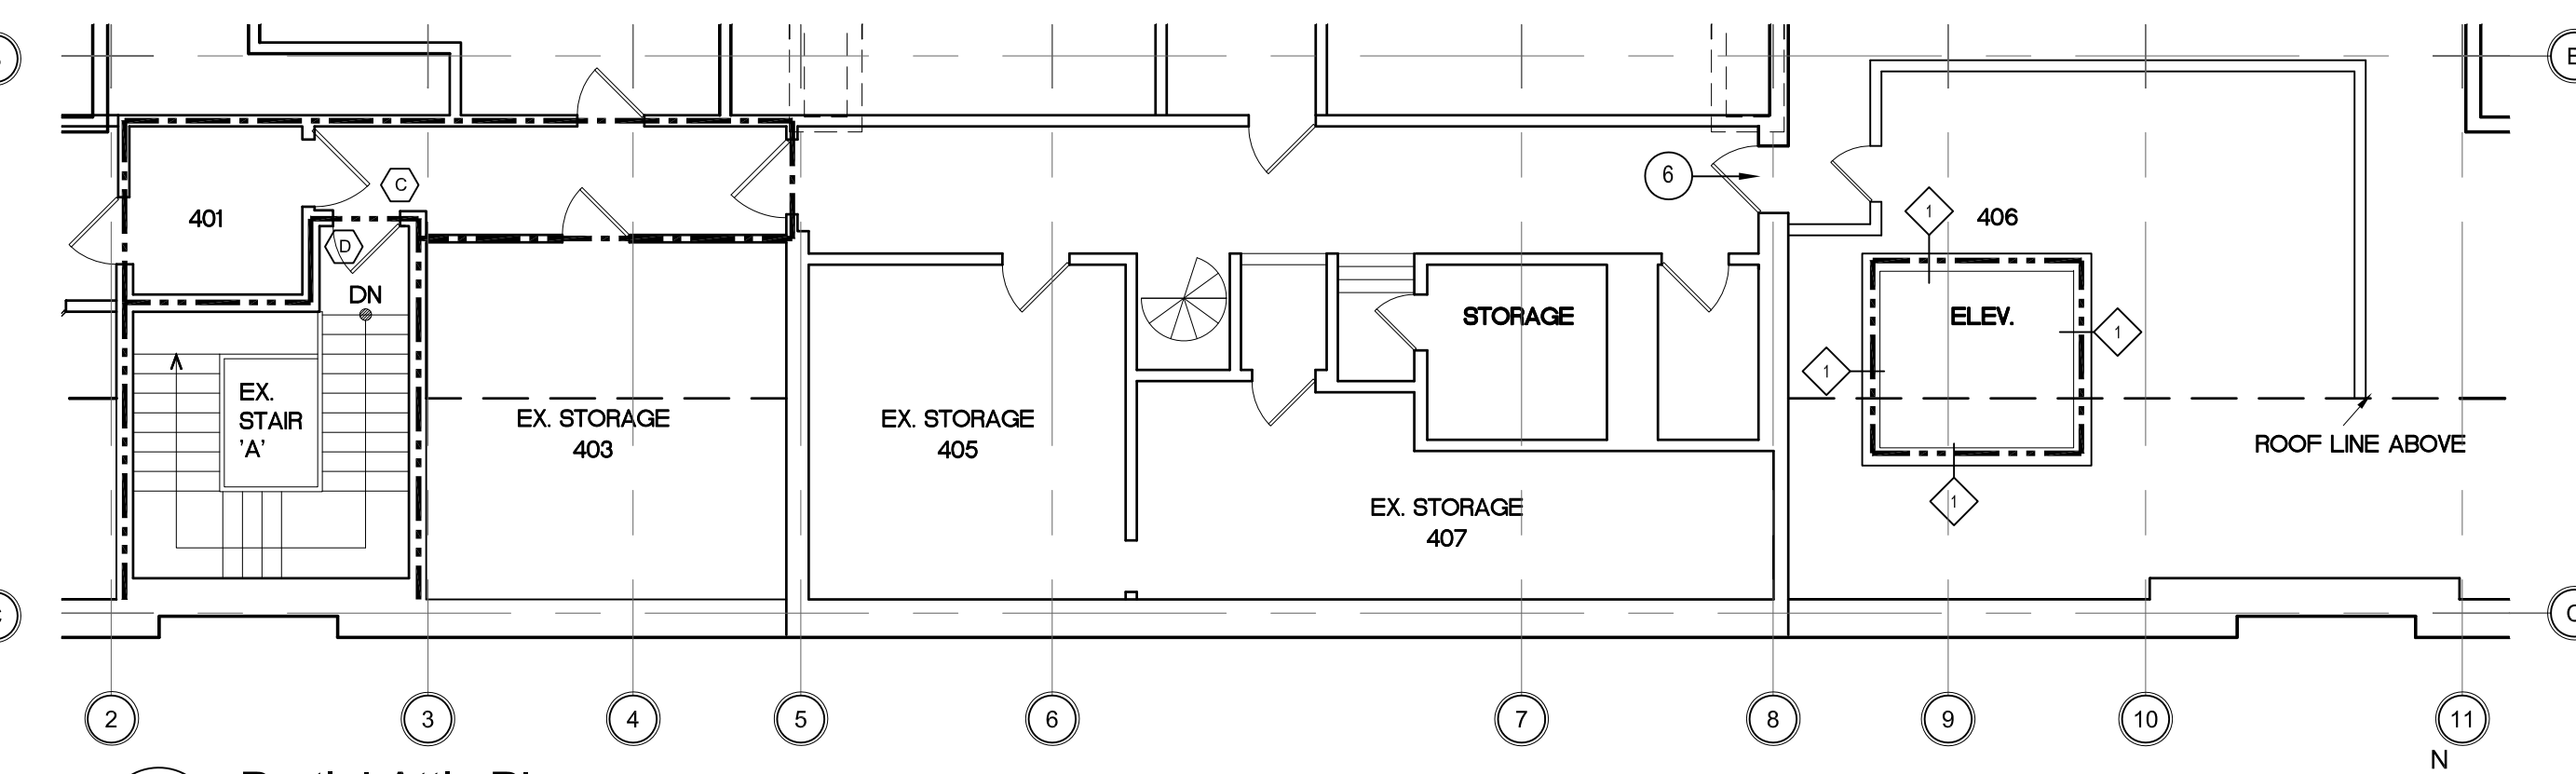

5 Partial Attic Plan
 SCALE: 1/8" = 1'-0"